


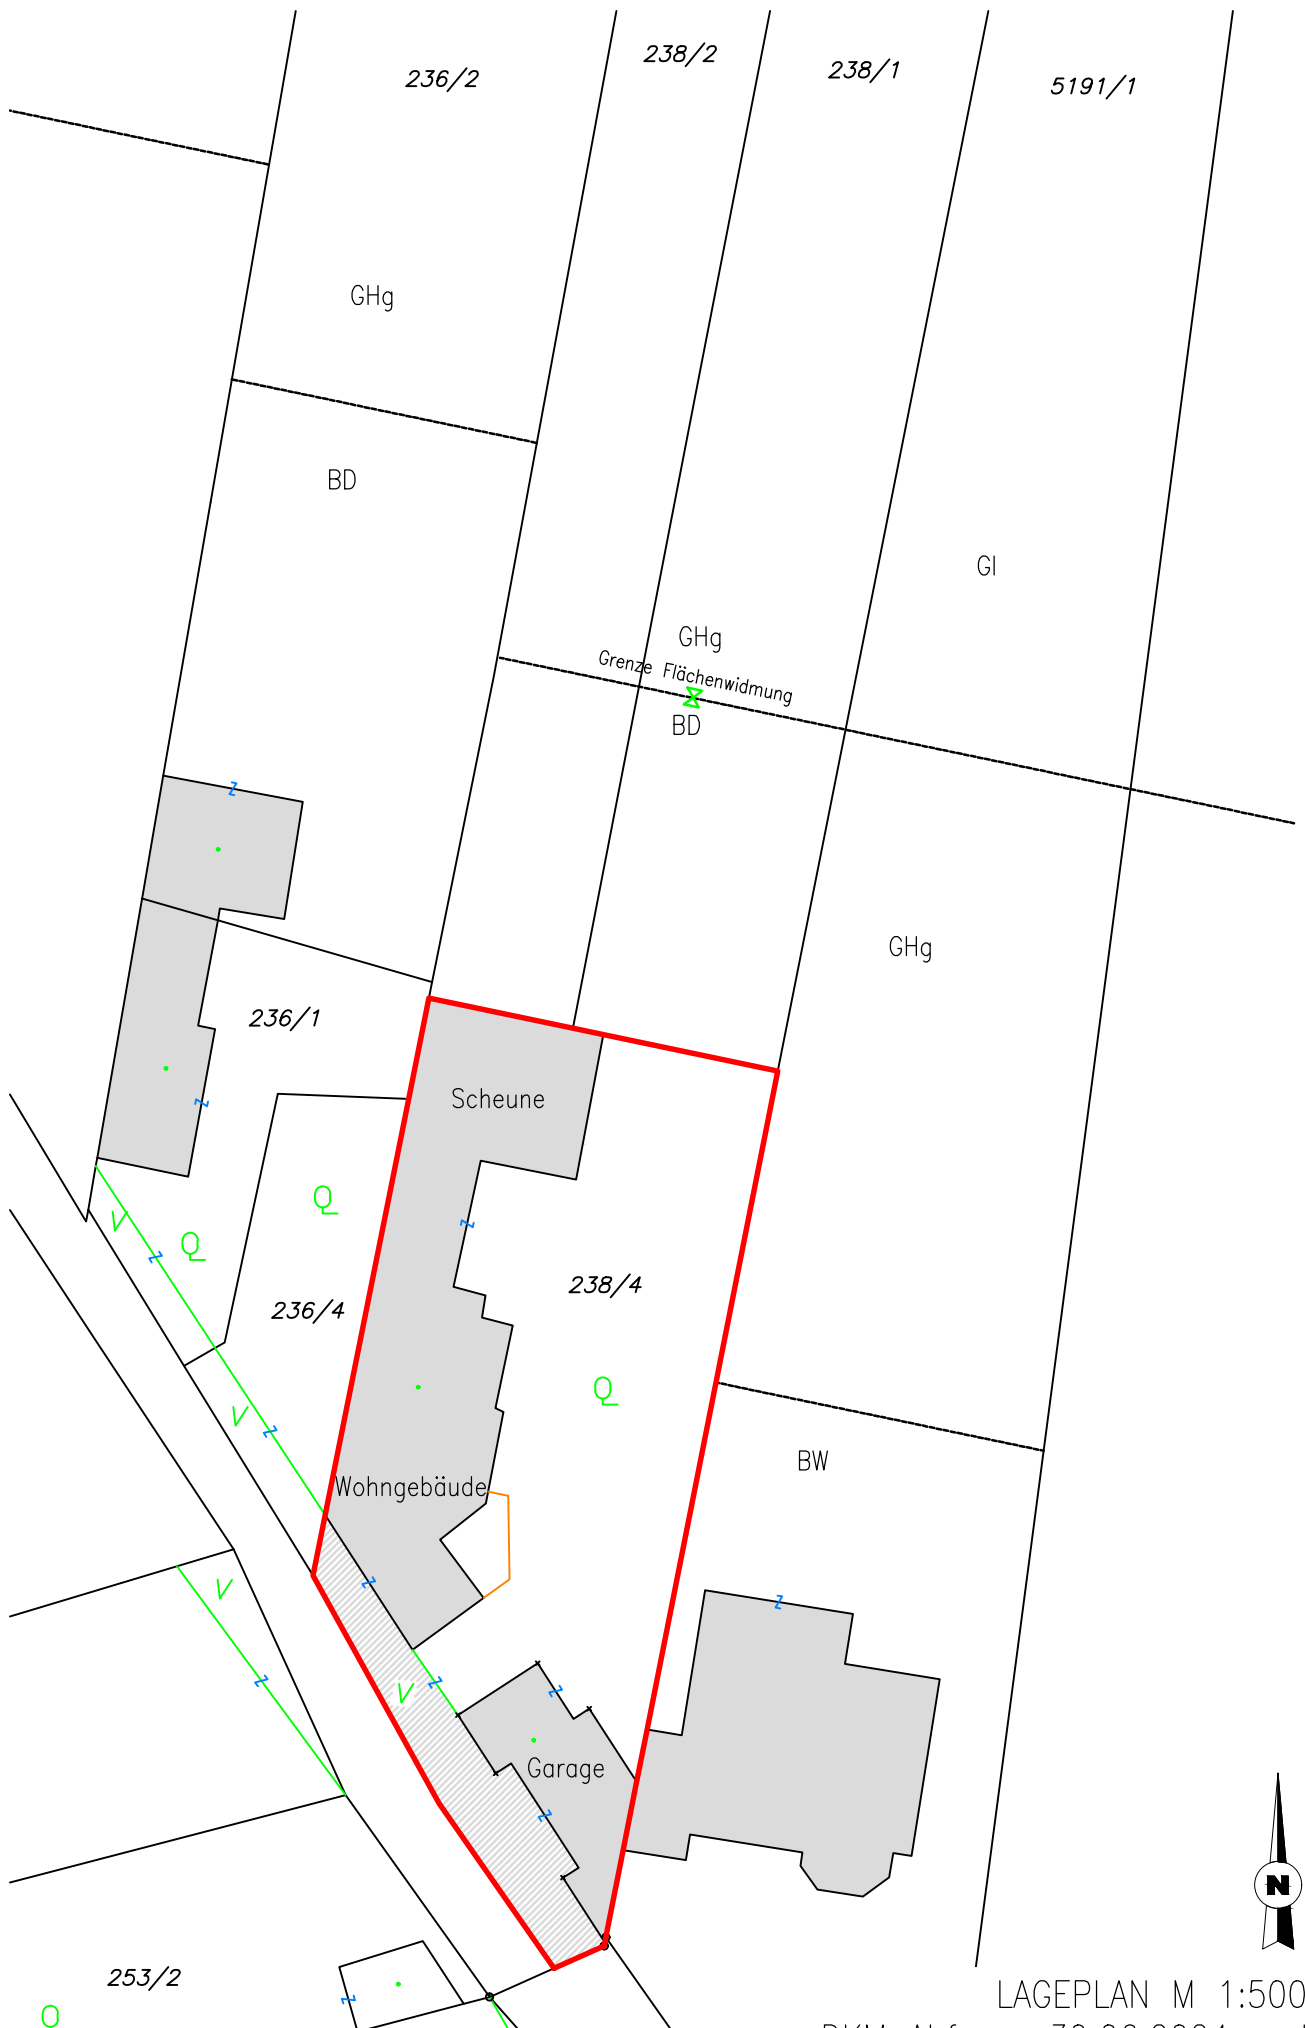

LAGEPLAN M 1:500
DKM Abfrage 30.06.2024 und