



1100  
17  
Q  

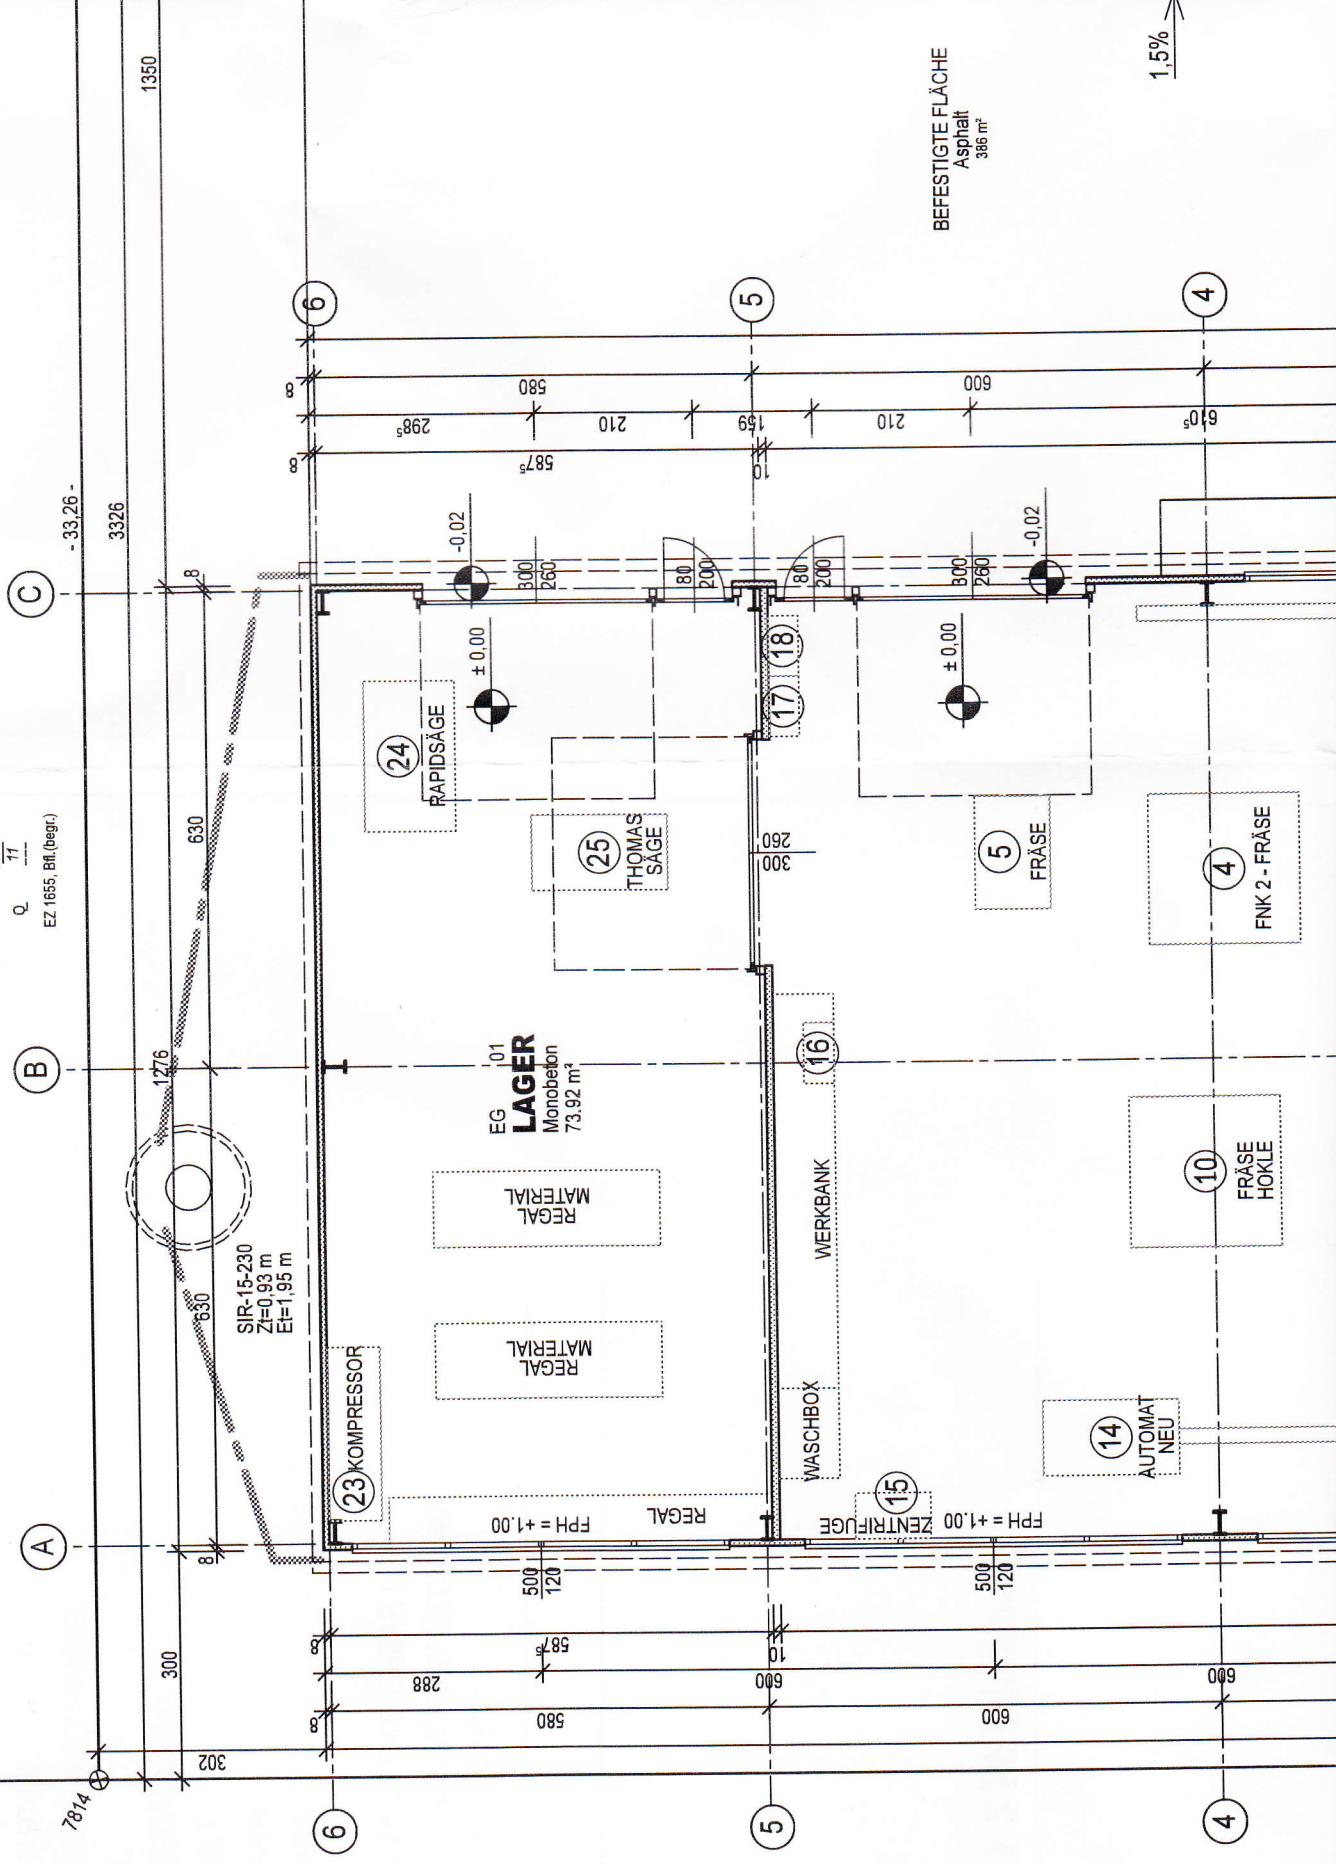

1090/6  
EZ 391, Sonst. (Weg)

1090/5  
N7

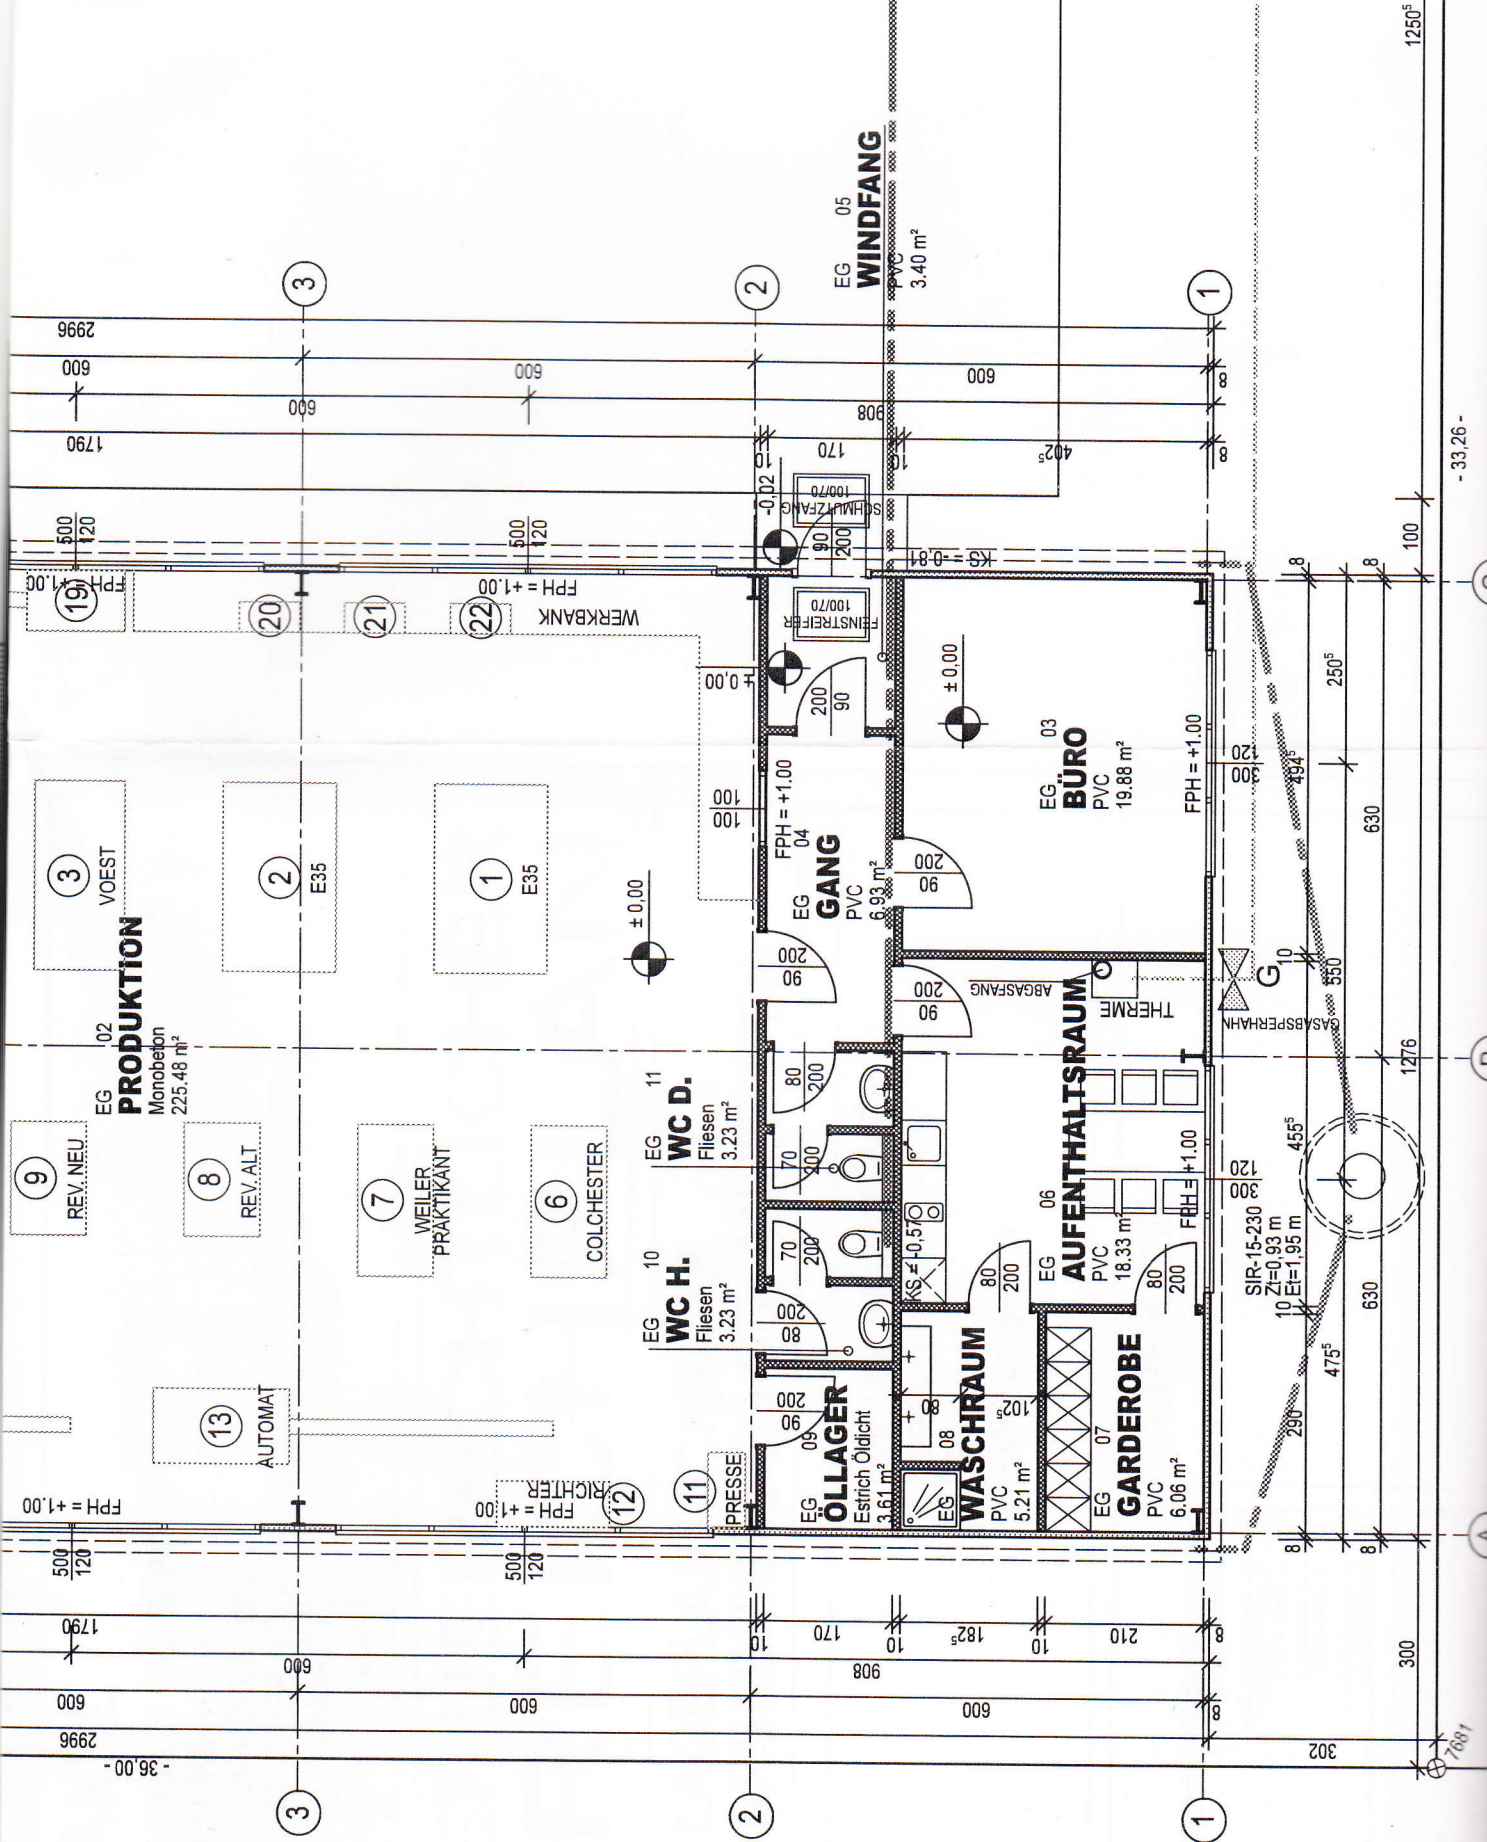

- 36.00 -

300

302

1276

630

630

120

300

1250<sup>5</sup>

100

1790

600

600

600

600
















